



Tegelplaat voor hangtoilet
 Panneau de carrelage pour toilet suspendu

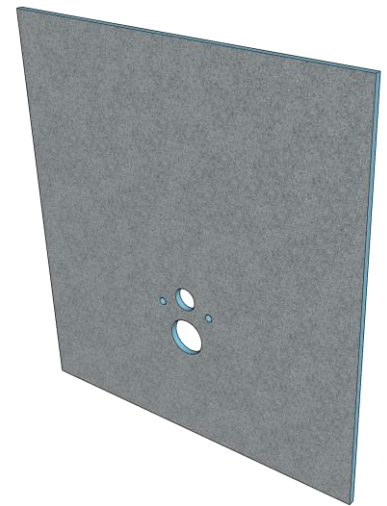

| Property | Standard | Result |
|---|------------|--|
| Thermal conductivity (5 years) of the foam | DIN 52612 | 0.034 + 0.02 |
| Compressive Strength | DIN 53421 | 300 kN/m ² at 10 % deflection |
| Water absorption (capillary) | DIN 53428 | Negligible |
| Flammability | EN 13501-1 | Class E |
| Coeff. Of thermal expansion | ASTM D-696 | 30 x 10 ⁻⁶ |
| S ₄ - value (water-vapor resistance) | 12086 | > 4,4 m M |

Dikte / épaisseur = 20mm

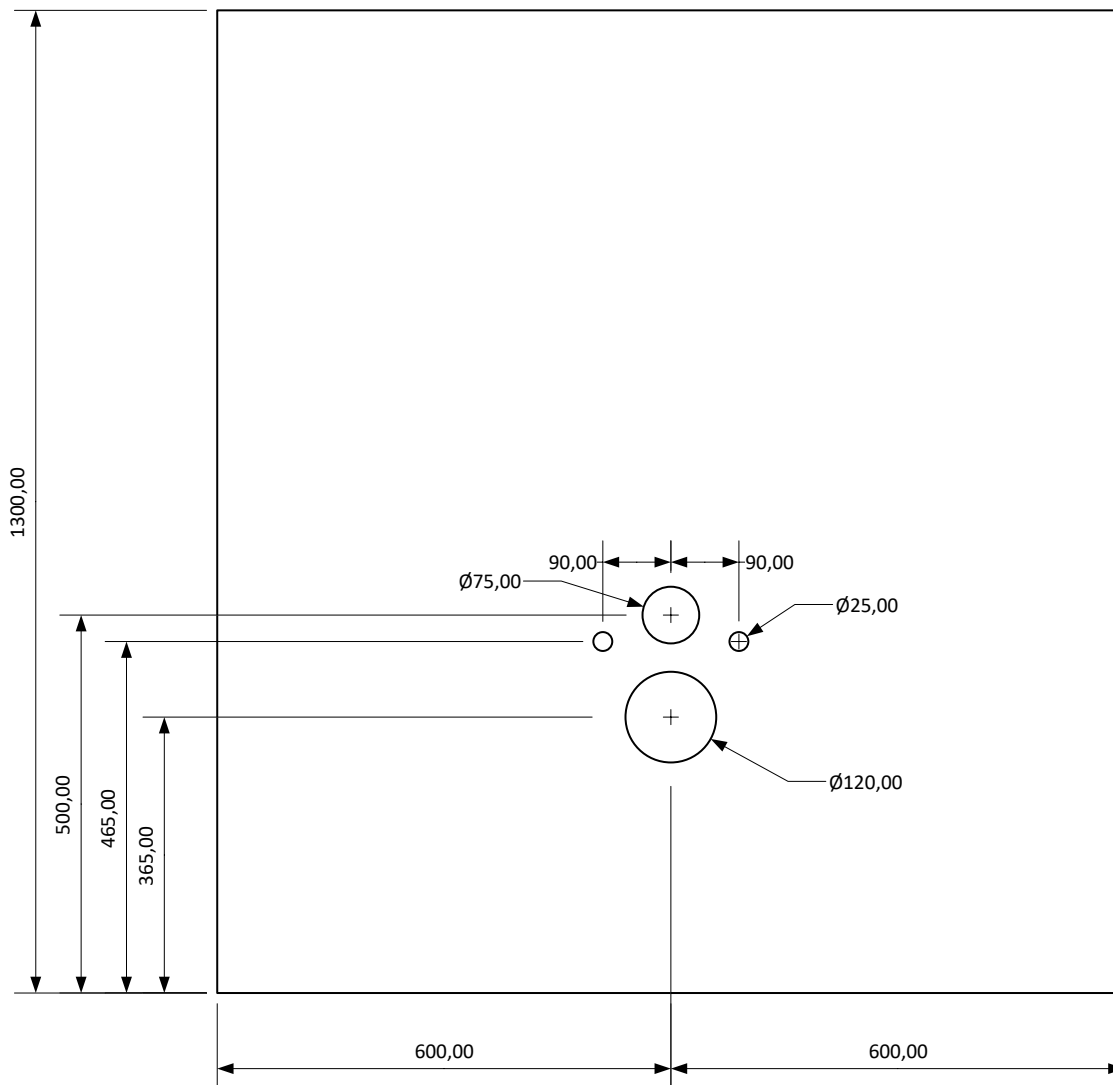

Schaal / échelle 1:10

Afmetingen in mm / dimensions en mm