


Shower Underlay 1200X900x22 mm Polymeric line 700 mm Offset short side

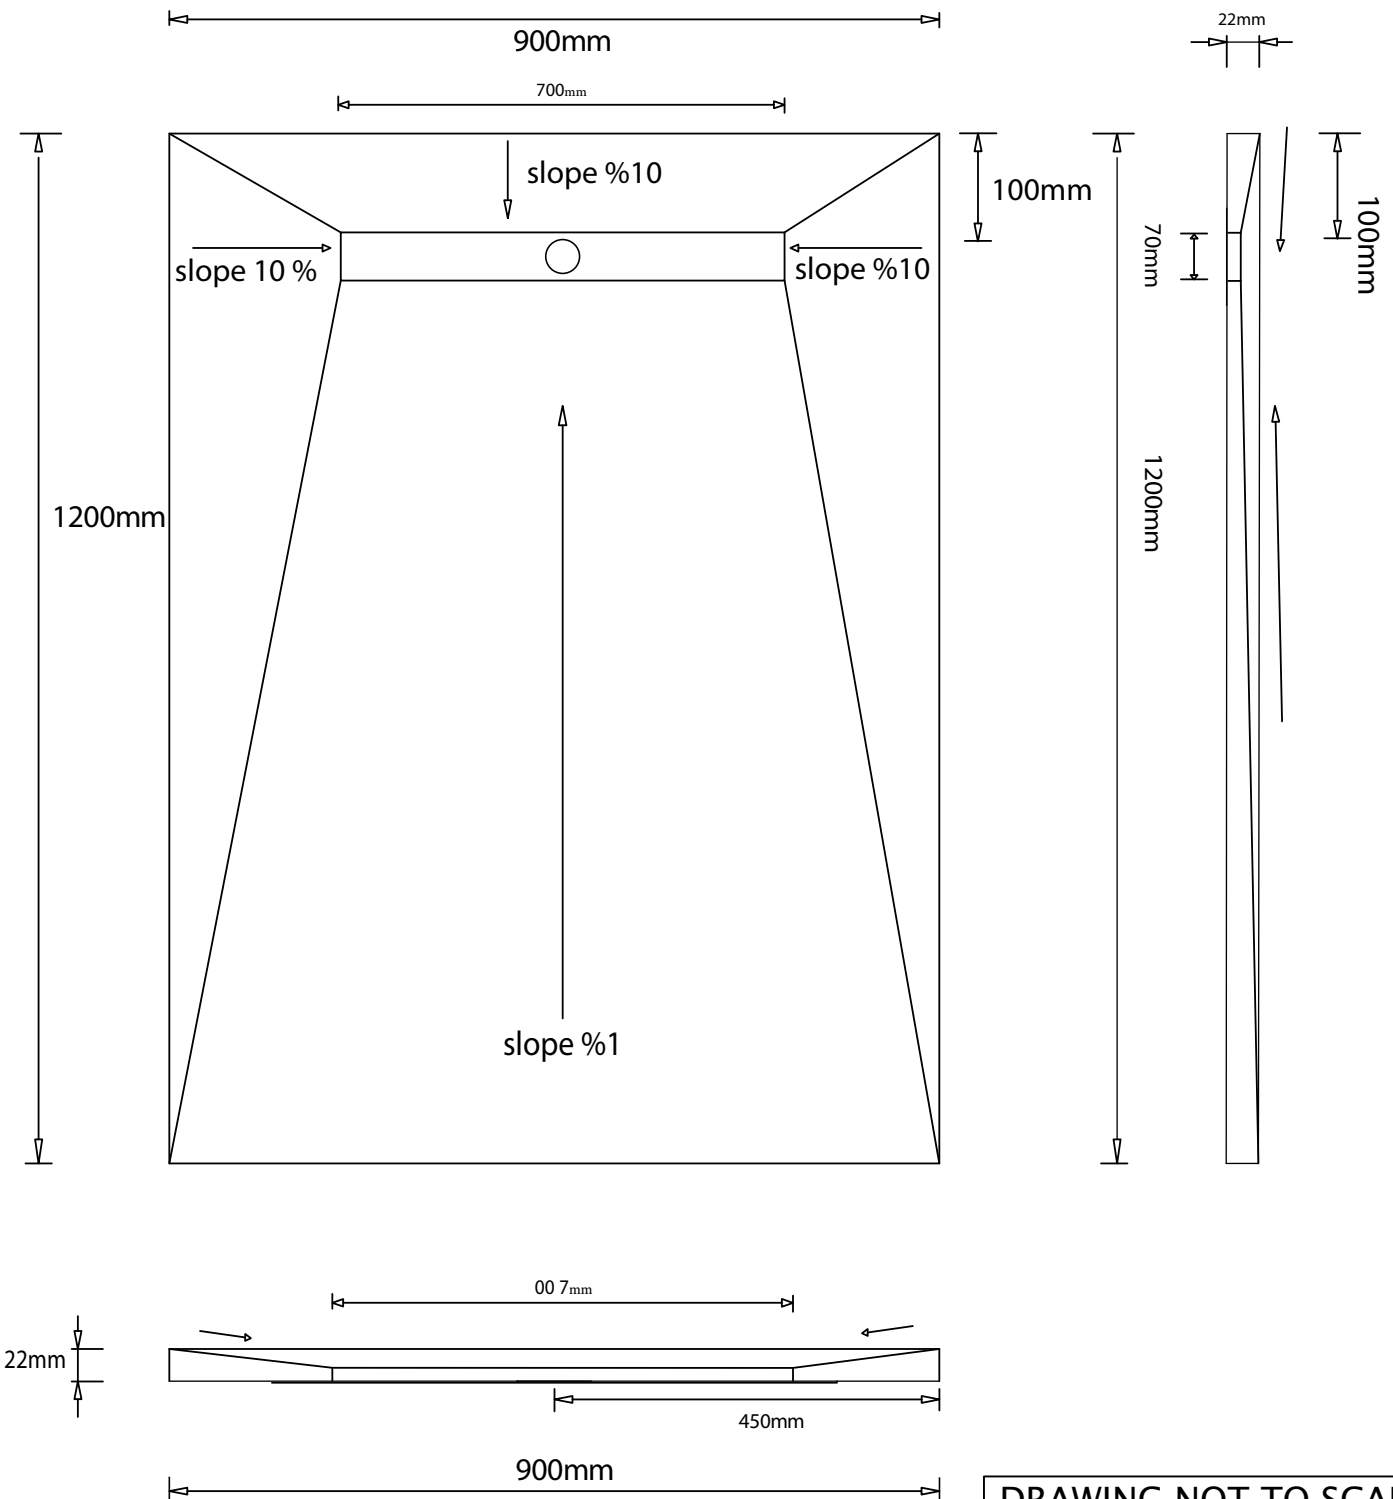

DRAWING NOT TO SCALE